

1.13.25
12.10.24
9.29.24



VILLAGE LINKS
GLEN ELLYN

Village Links of Glen Ellyn
Village of Glen Ellyn



485 Winchell Way
Glen Ellyn, Illinois
6017-6326

Village Links of Glen Ellyn
Preliminary Scope of
Improvement Clubhouse Area,
Parking and Practice



MARTIN
DESIGN
GOLF
620-01-2011
Martin Design Golf

g.martin.mdp@gmail.com
www.martindesigngolf.com

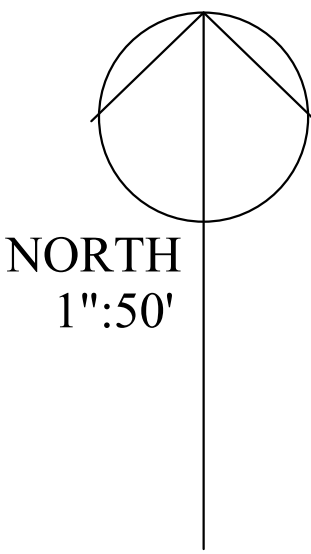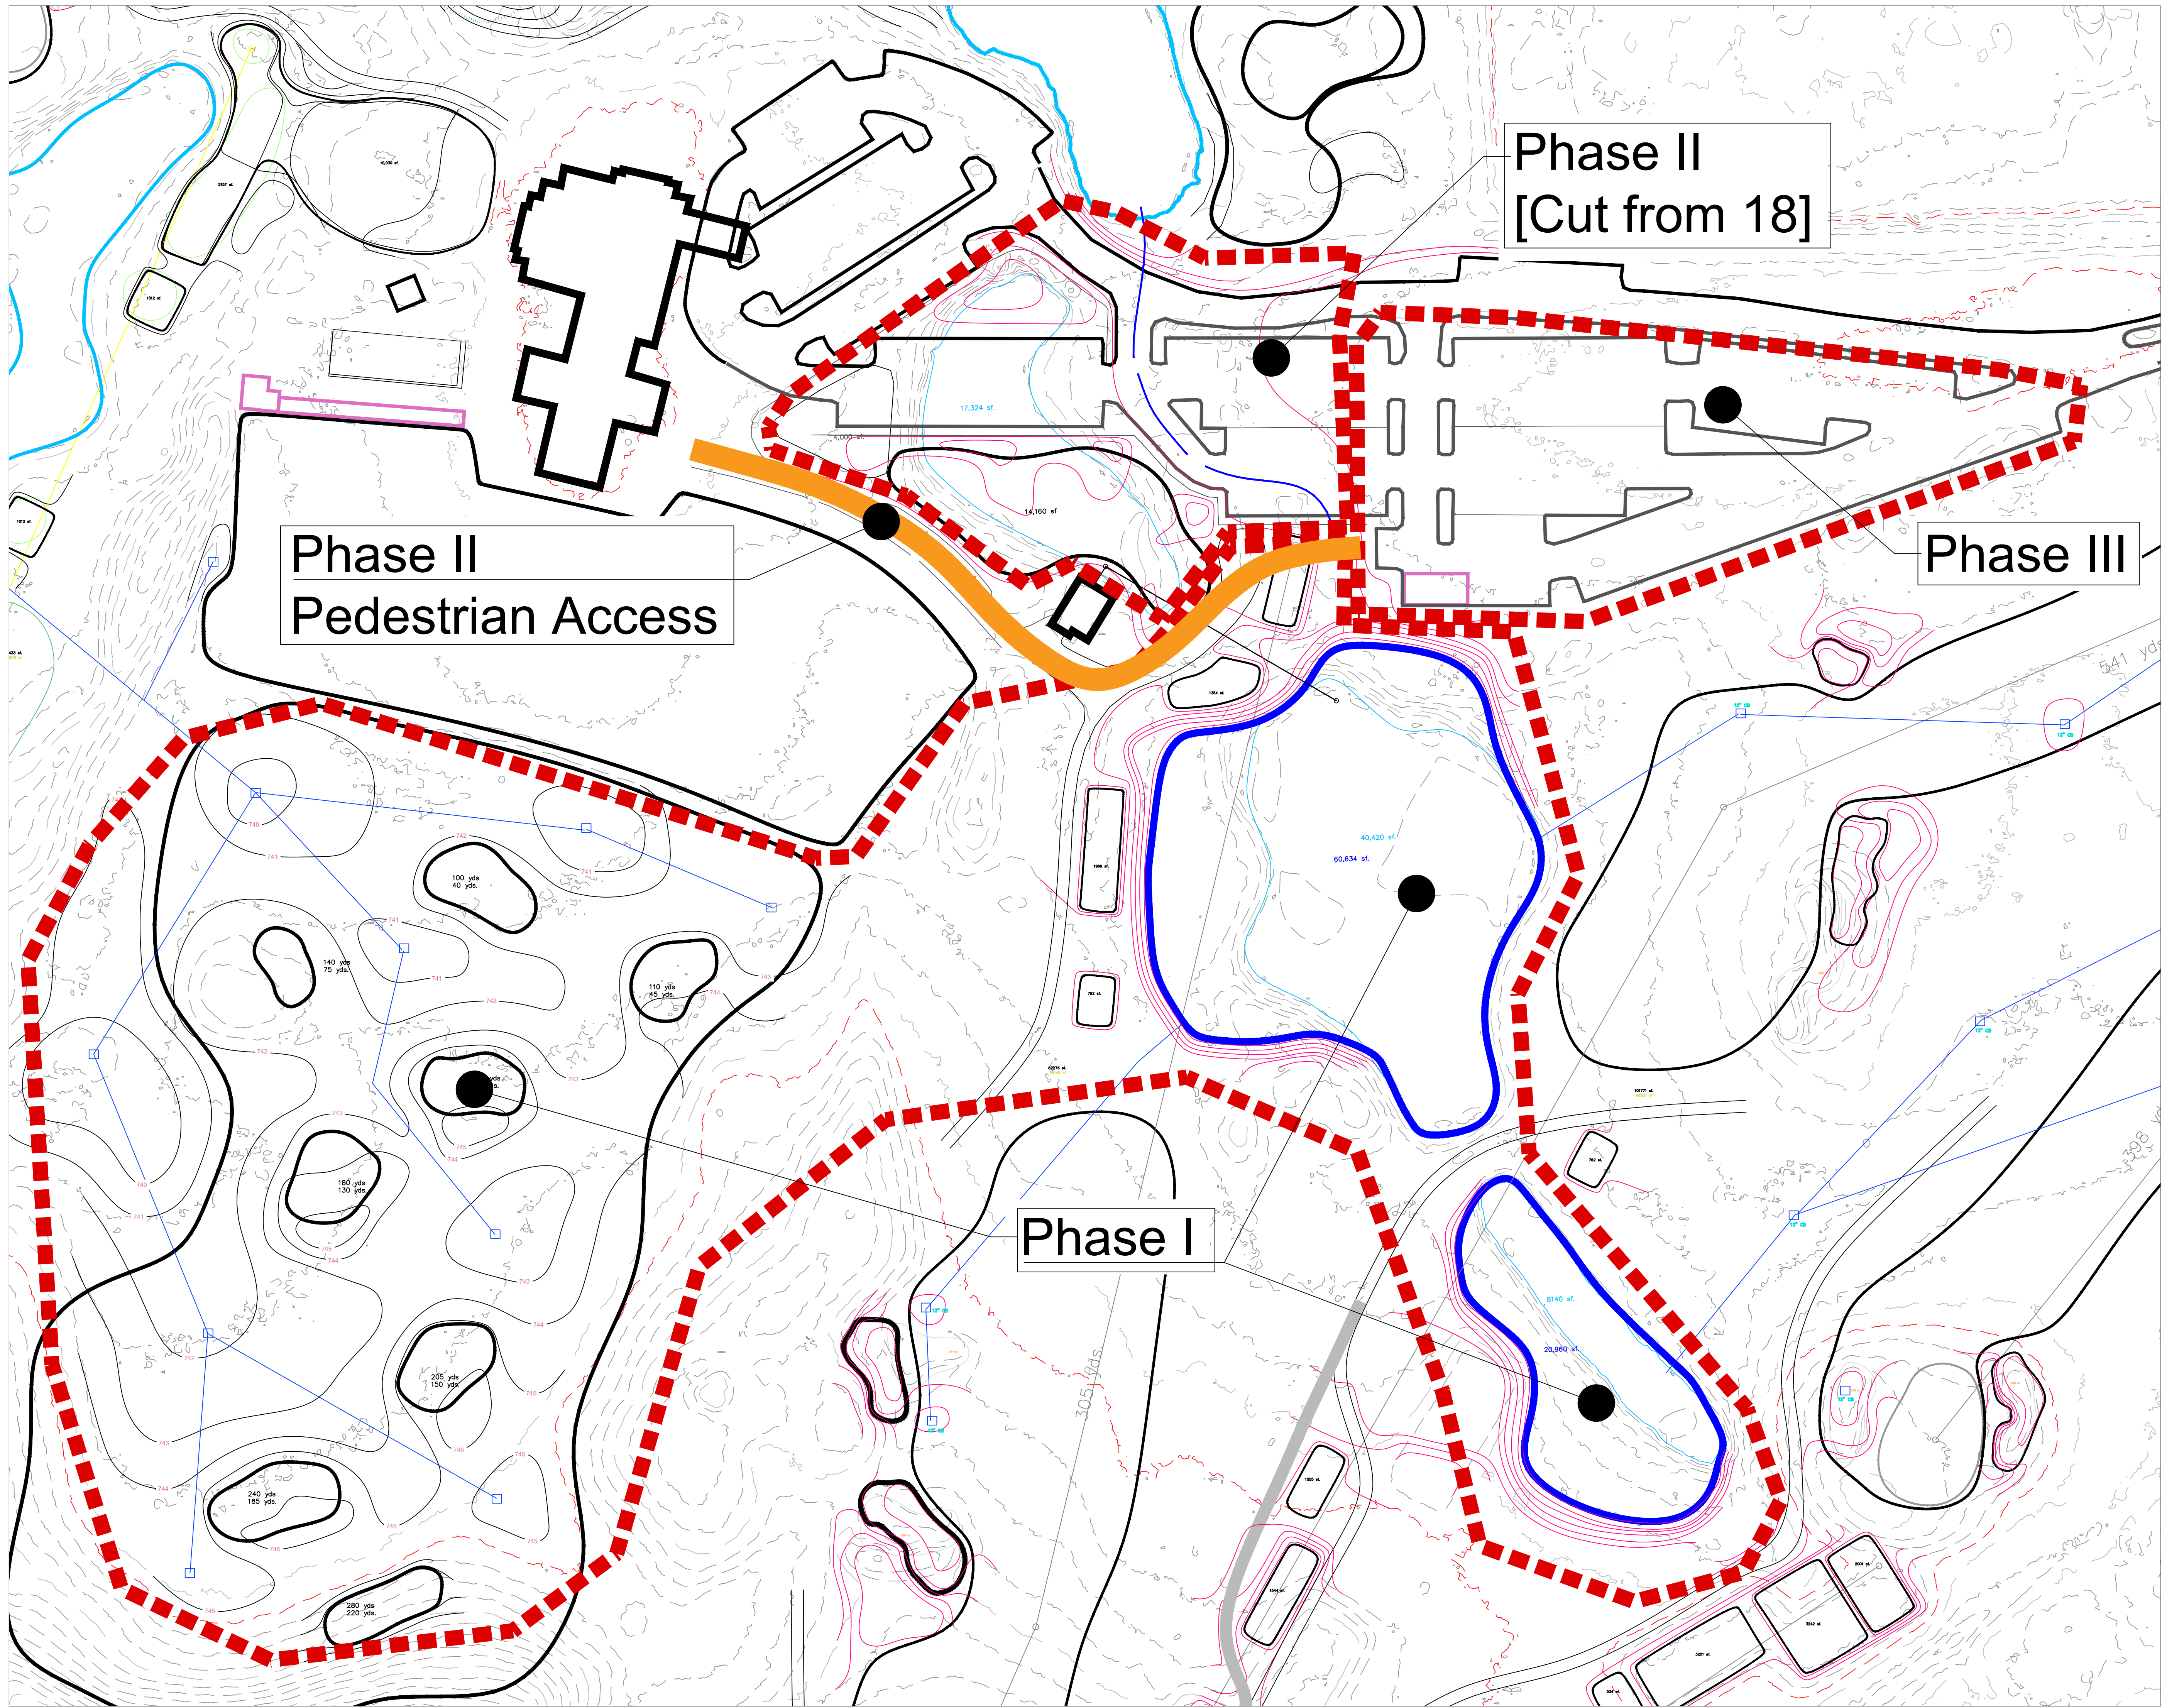

1.13.25
12.10.24
9.29.24



VILLAGE LINKS
GLEN ELLYN

Village Links of Glen Ellyn
Village of Glen Ellyn



485 Winchell Way
Glen Ellyn, Illinois
6017-6326

Village Links of Glen Ellyn
Preliminary Construction
Phasing of Clubhouse Area,
Parking and Practice



MARTIN
DESIGN
GOLF
630-90-2011
Martin Design Golf

g.martin.mdp@gmail.com
www.martindesigngolf.com

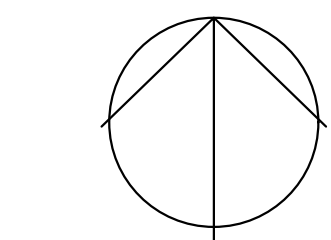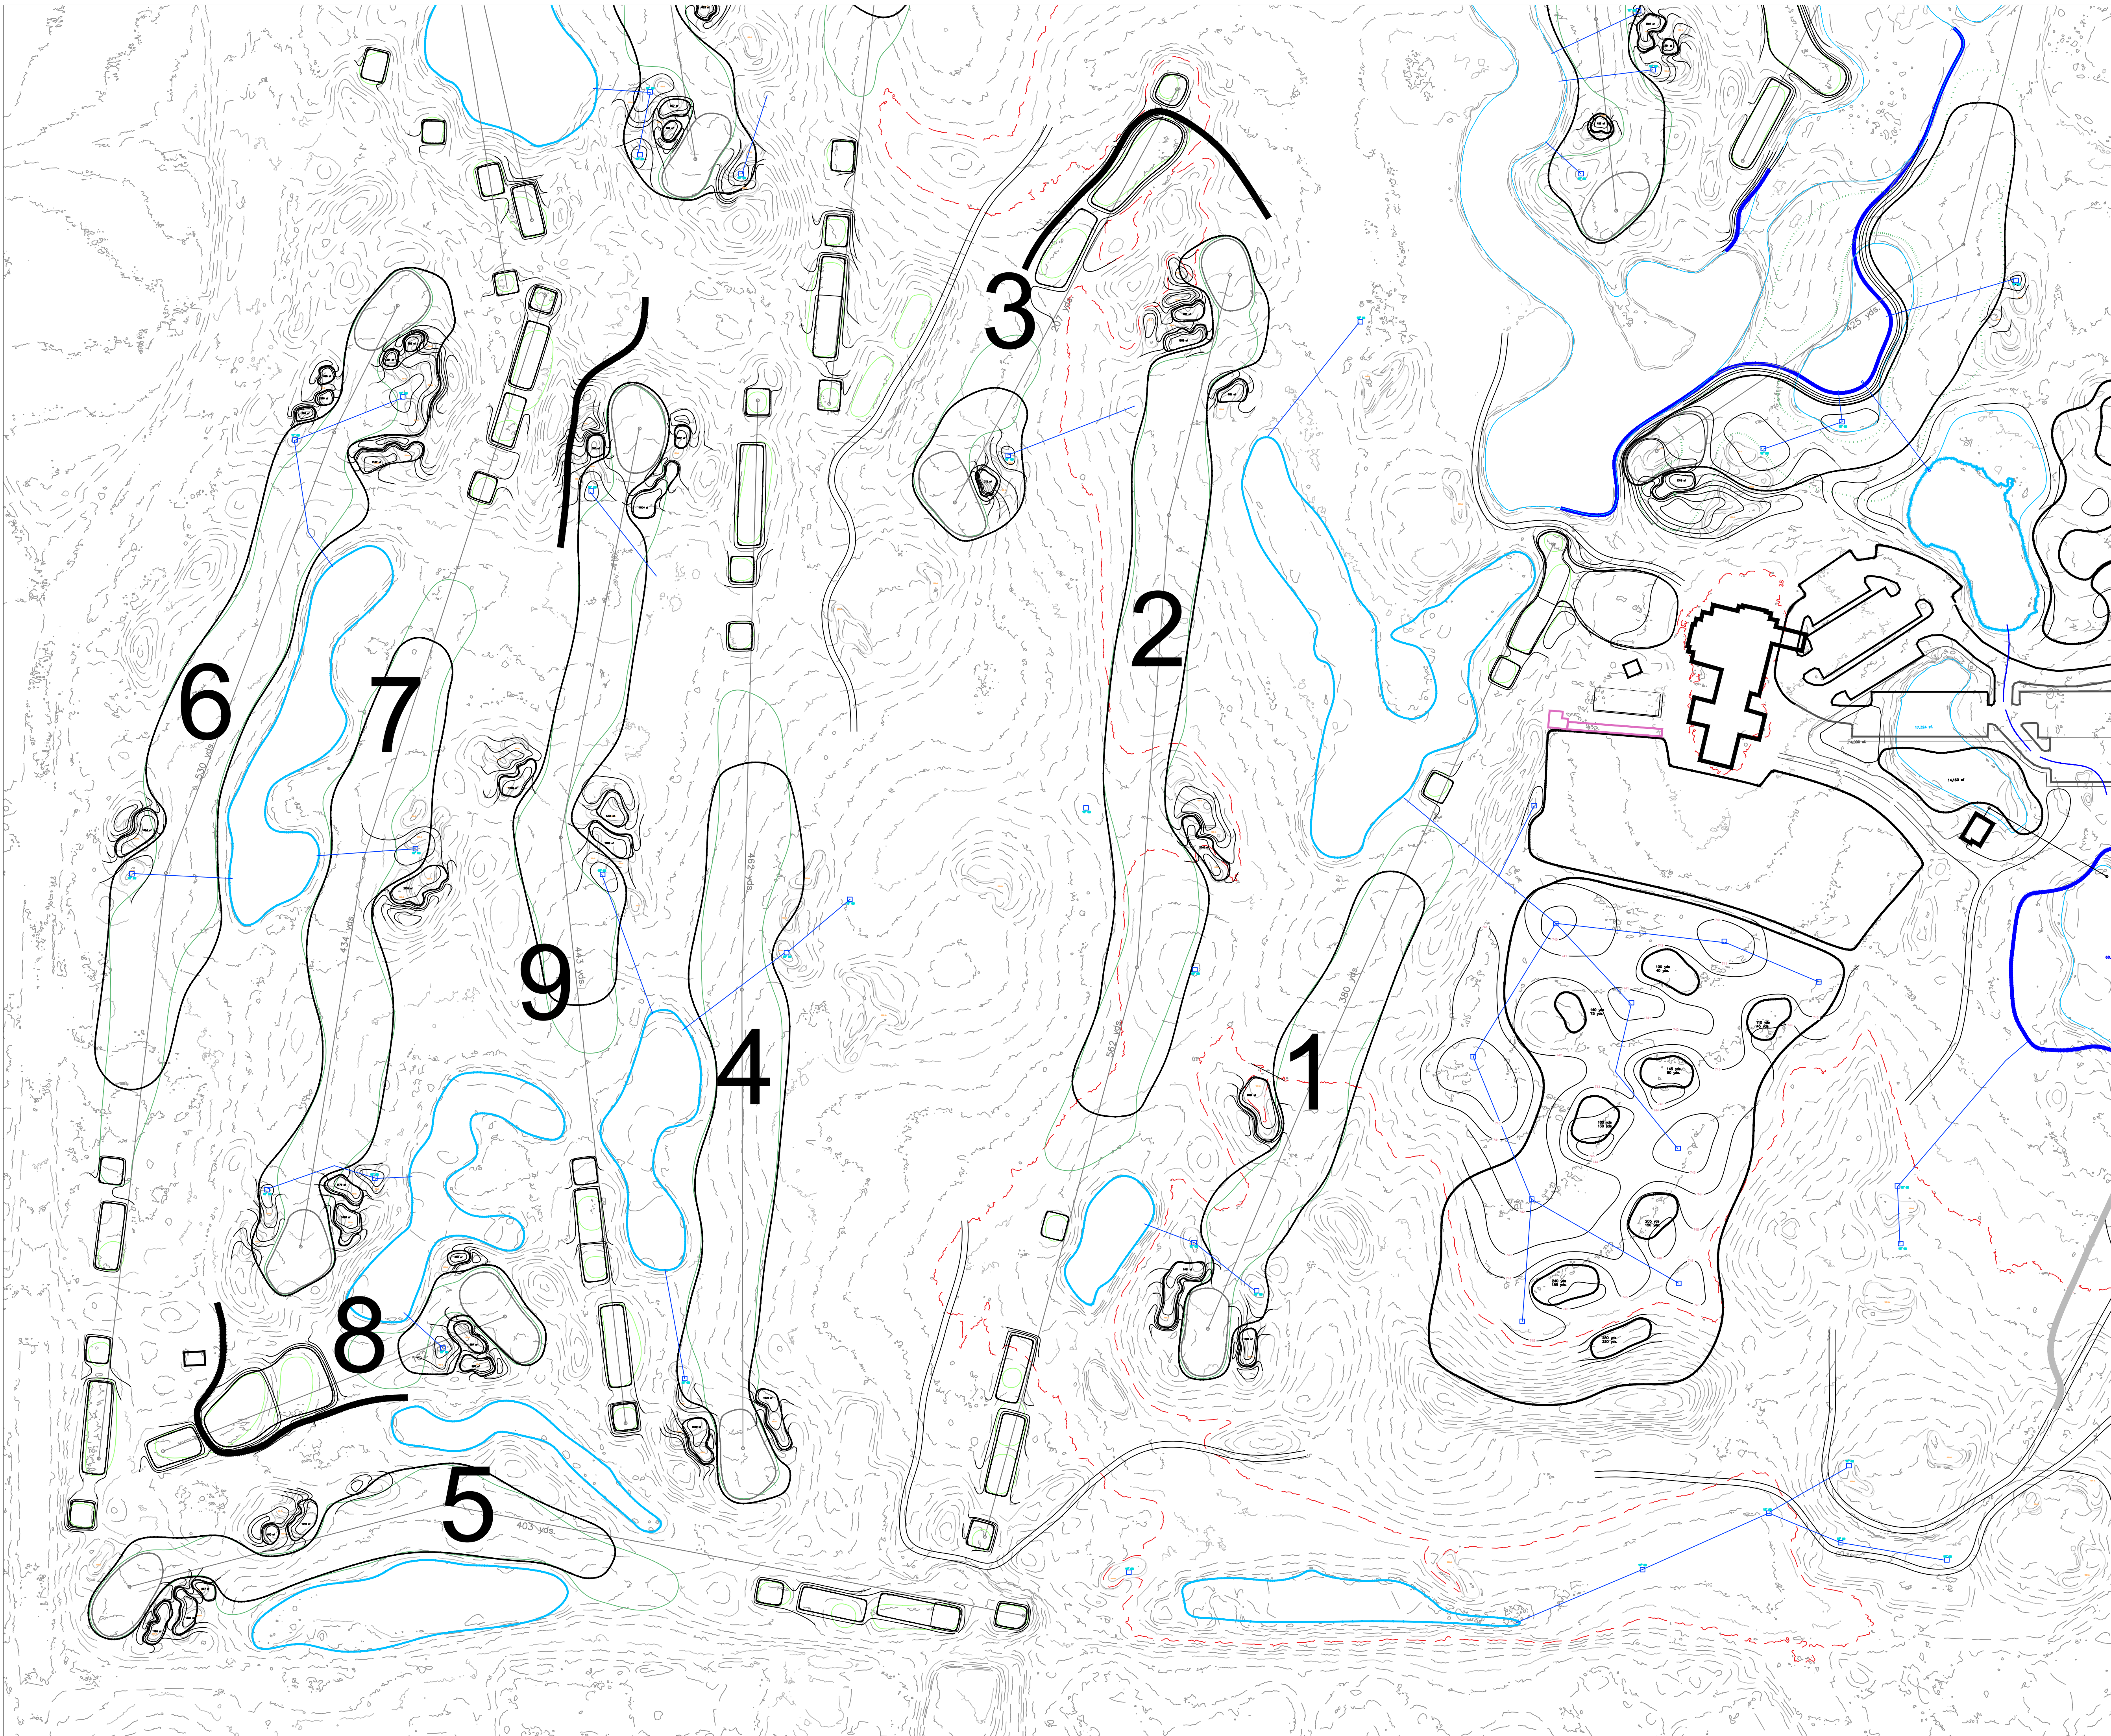

NORTH
1"=100'

1.13.25
12.10.24
9.29.24



VILLAGE LINKS
GLEN ELLYN

Village Links of Glen Ellyn
Village of Glen Ellyn



485 Winchell Way
Glen Ellyn, Illinois
6017-6326

Village Links of Glen Ellyn
Preliminary Scope of
Improvement Holes 1-9



MARTIN
DESIGN
GOLF
609-70-5071
Martin Design Golf

g.martin.ndp@gmail.com
www.martindesigngolf.com

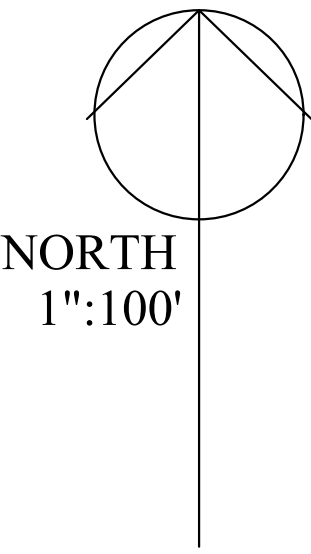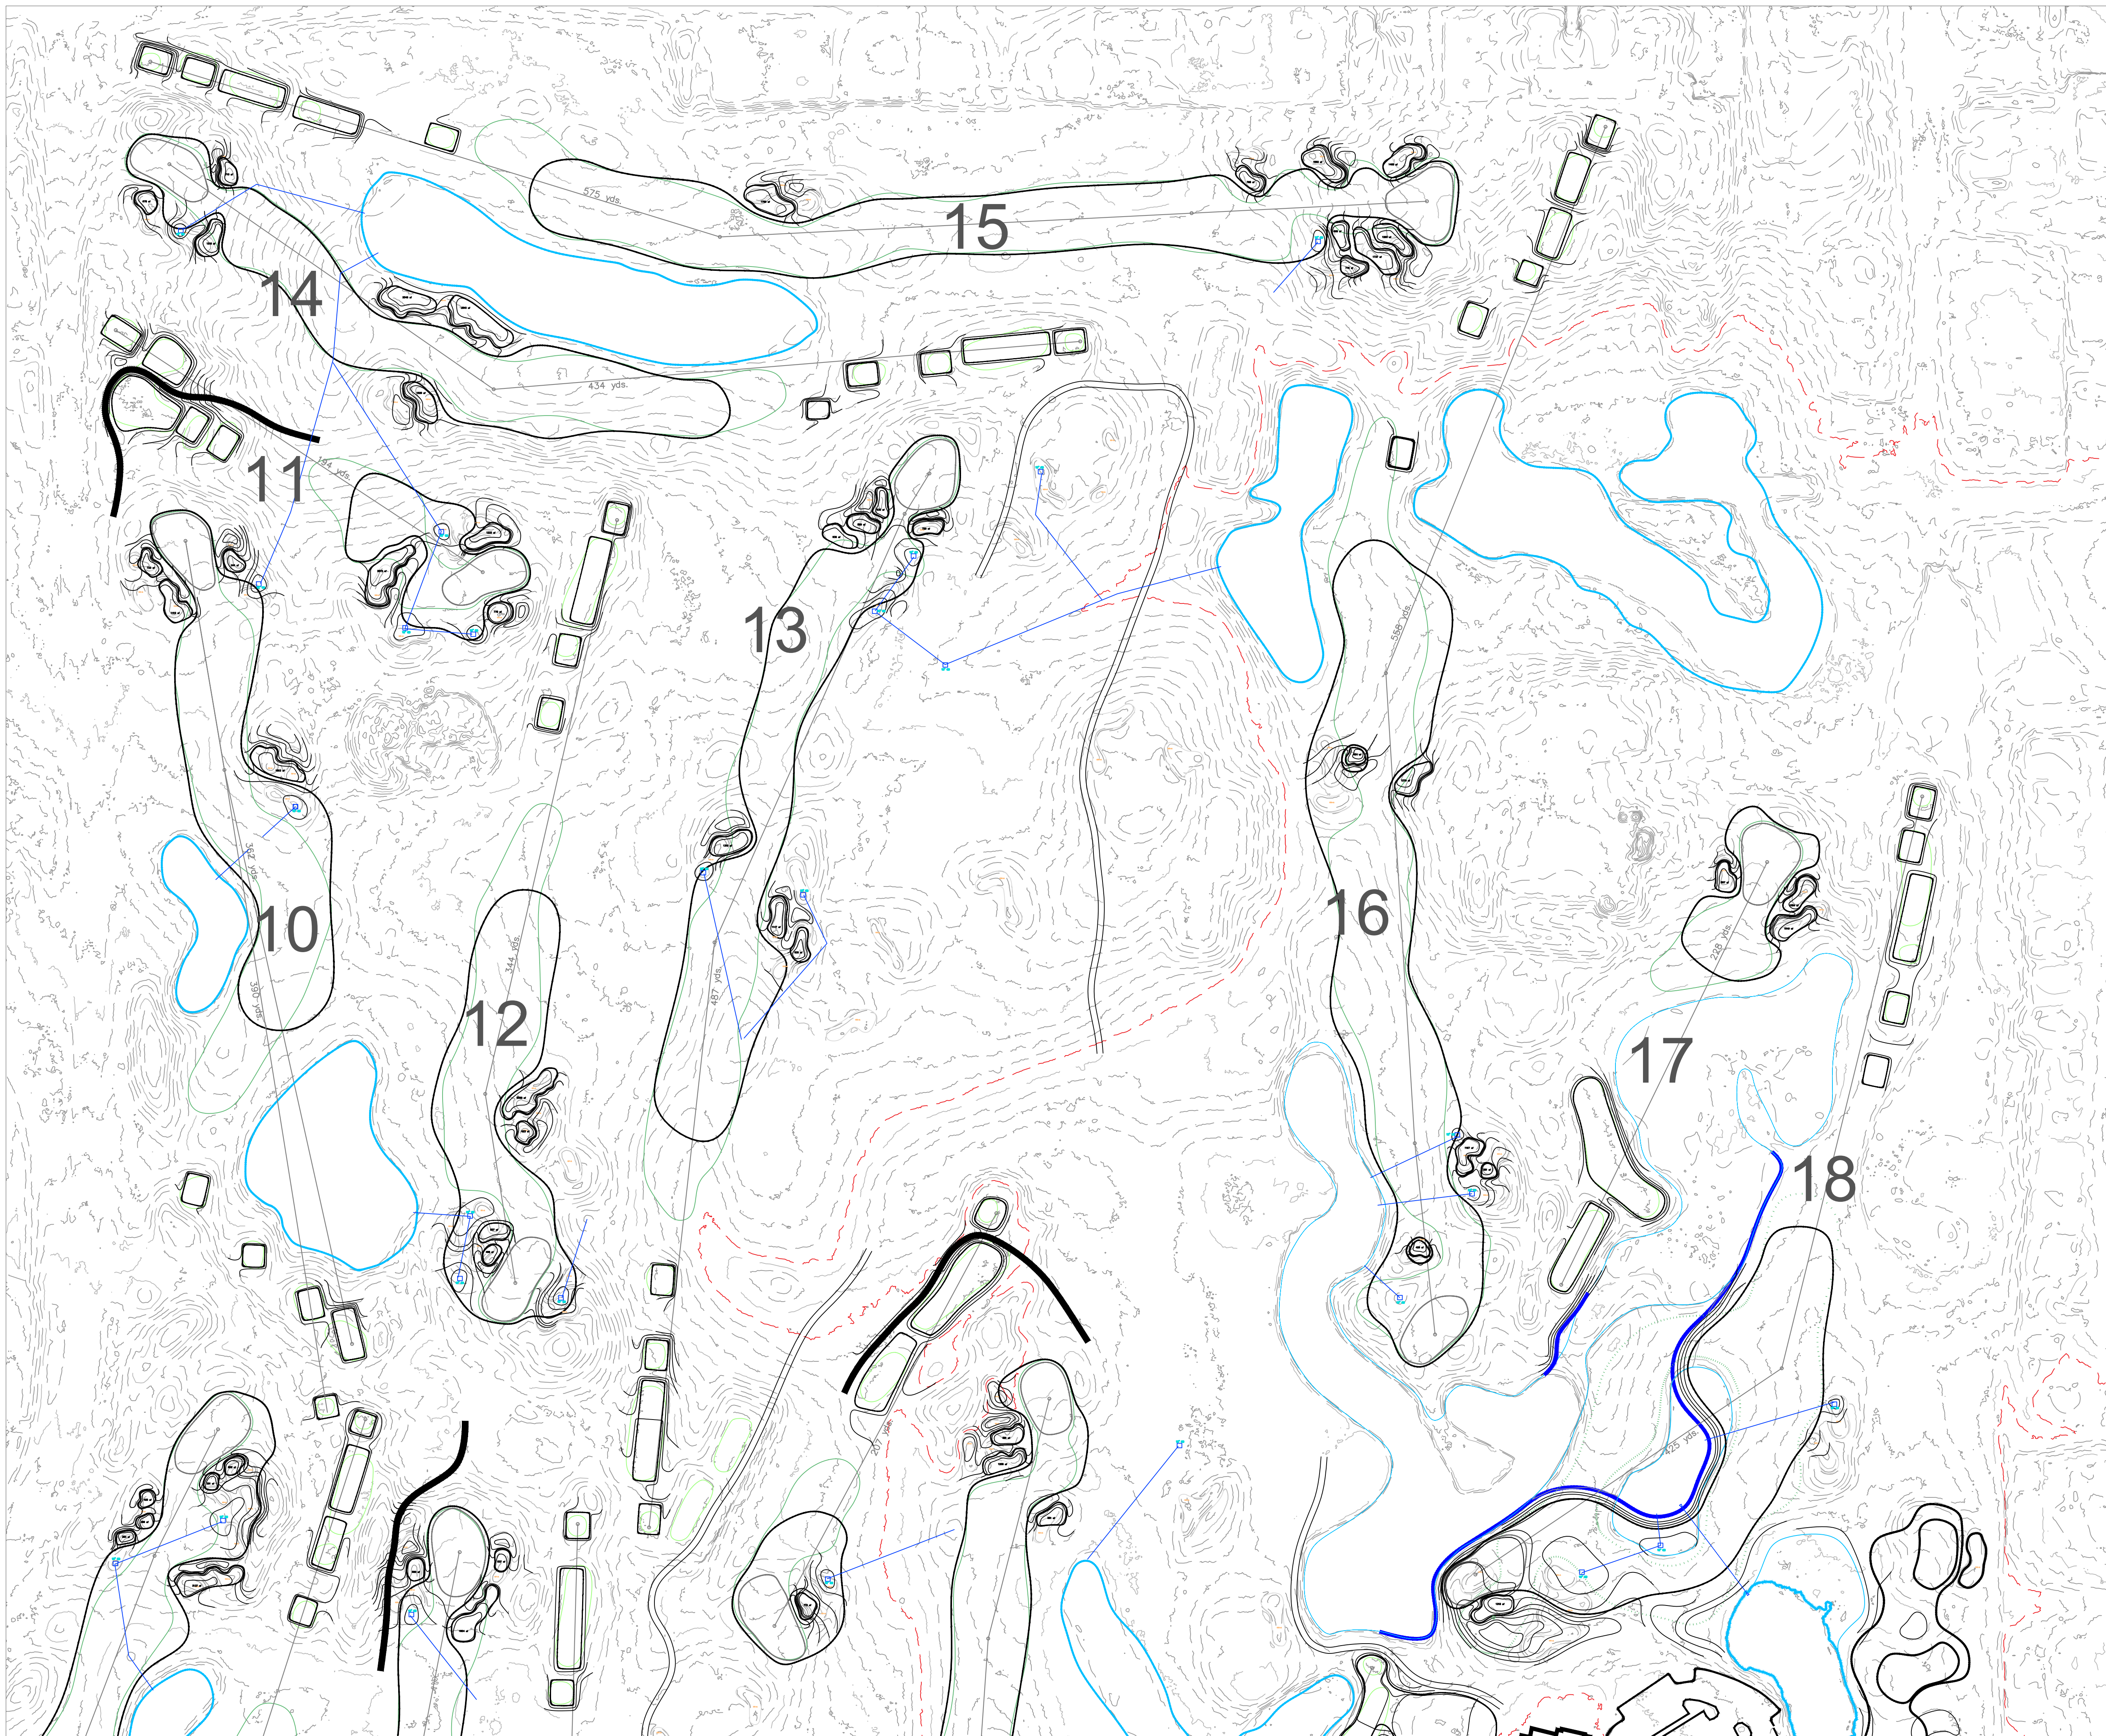

1.13.25
12.10.24
9.29.24



VILLAGE LINKS
GLEN ELLYN

Village Links of Glen Ellyn
Village of Glen Ellyn

485 Winchell Way
Glen Ellyn, Illinois
6017-6326

Village Links of Glen Ellyn
Preliminary Scope of
Improvement Holes 10-18



**MARTIN
DESIGN
GOLF**
Martin Design Golf
g.martin.mdp@gmail.com
www.martindesigngolf.com
630-707-5071





VILLAGE LINKS
G L E N E L L Y N

Village Links of Glen Ellyn
Village of Glen Ellyn

485 Winchell Way
Glen Ellyn, Illinois
6017-6326

1.13.25
12.10.24
9.29.24

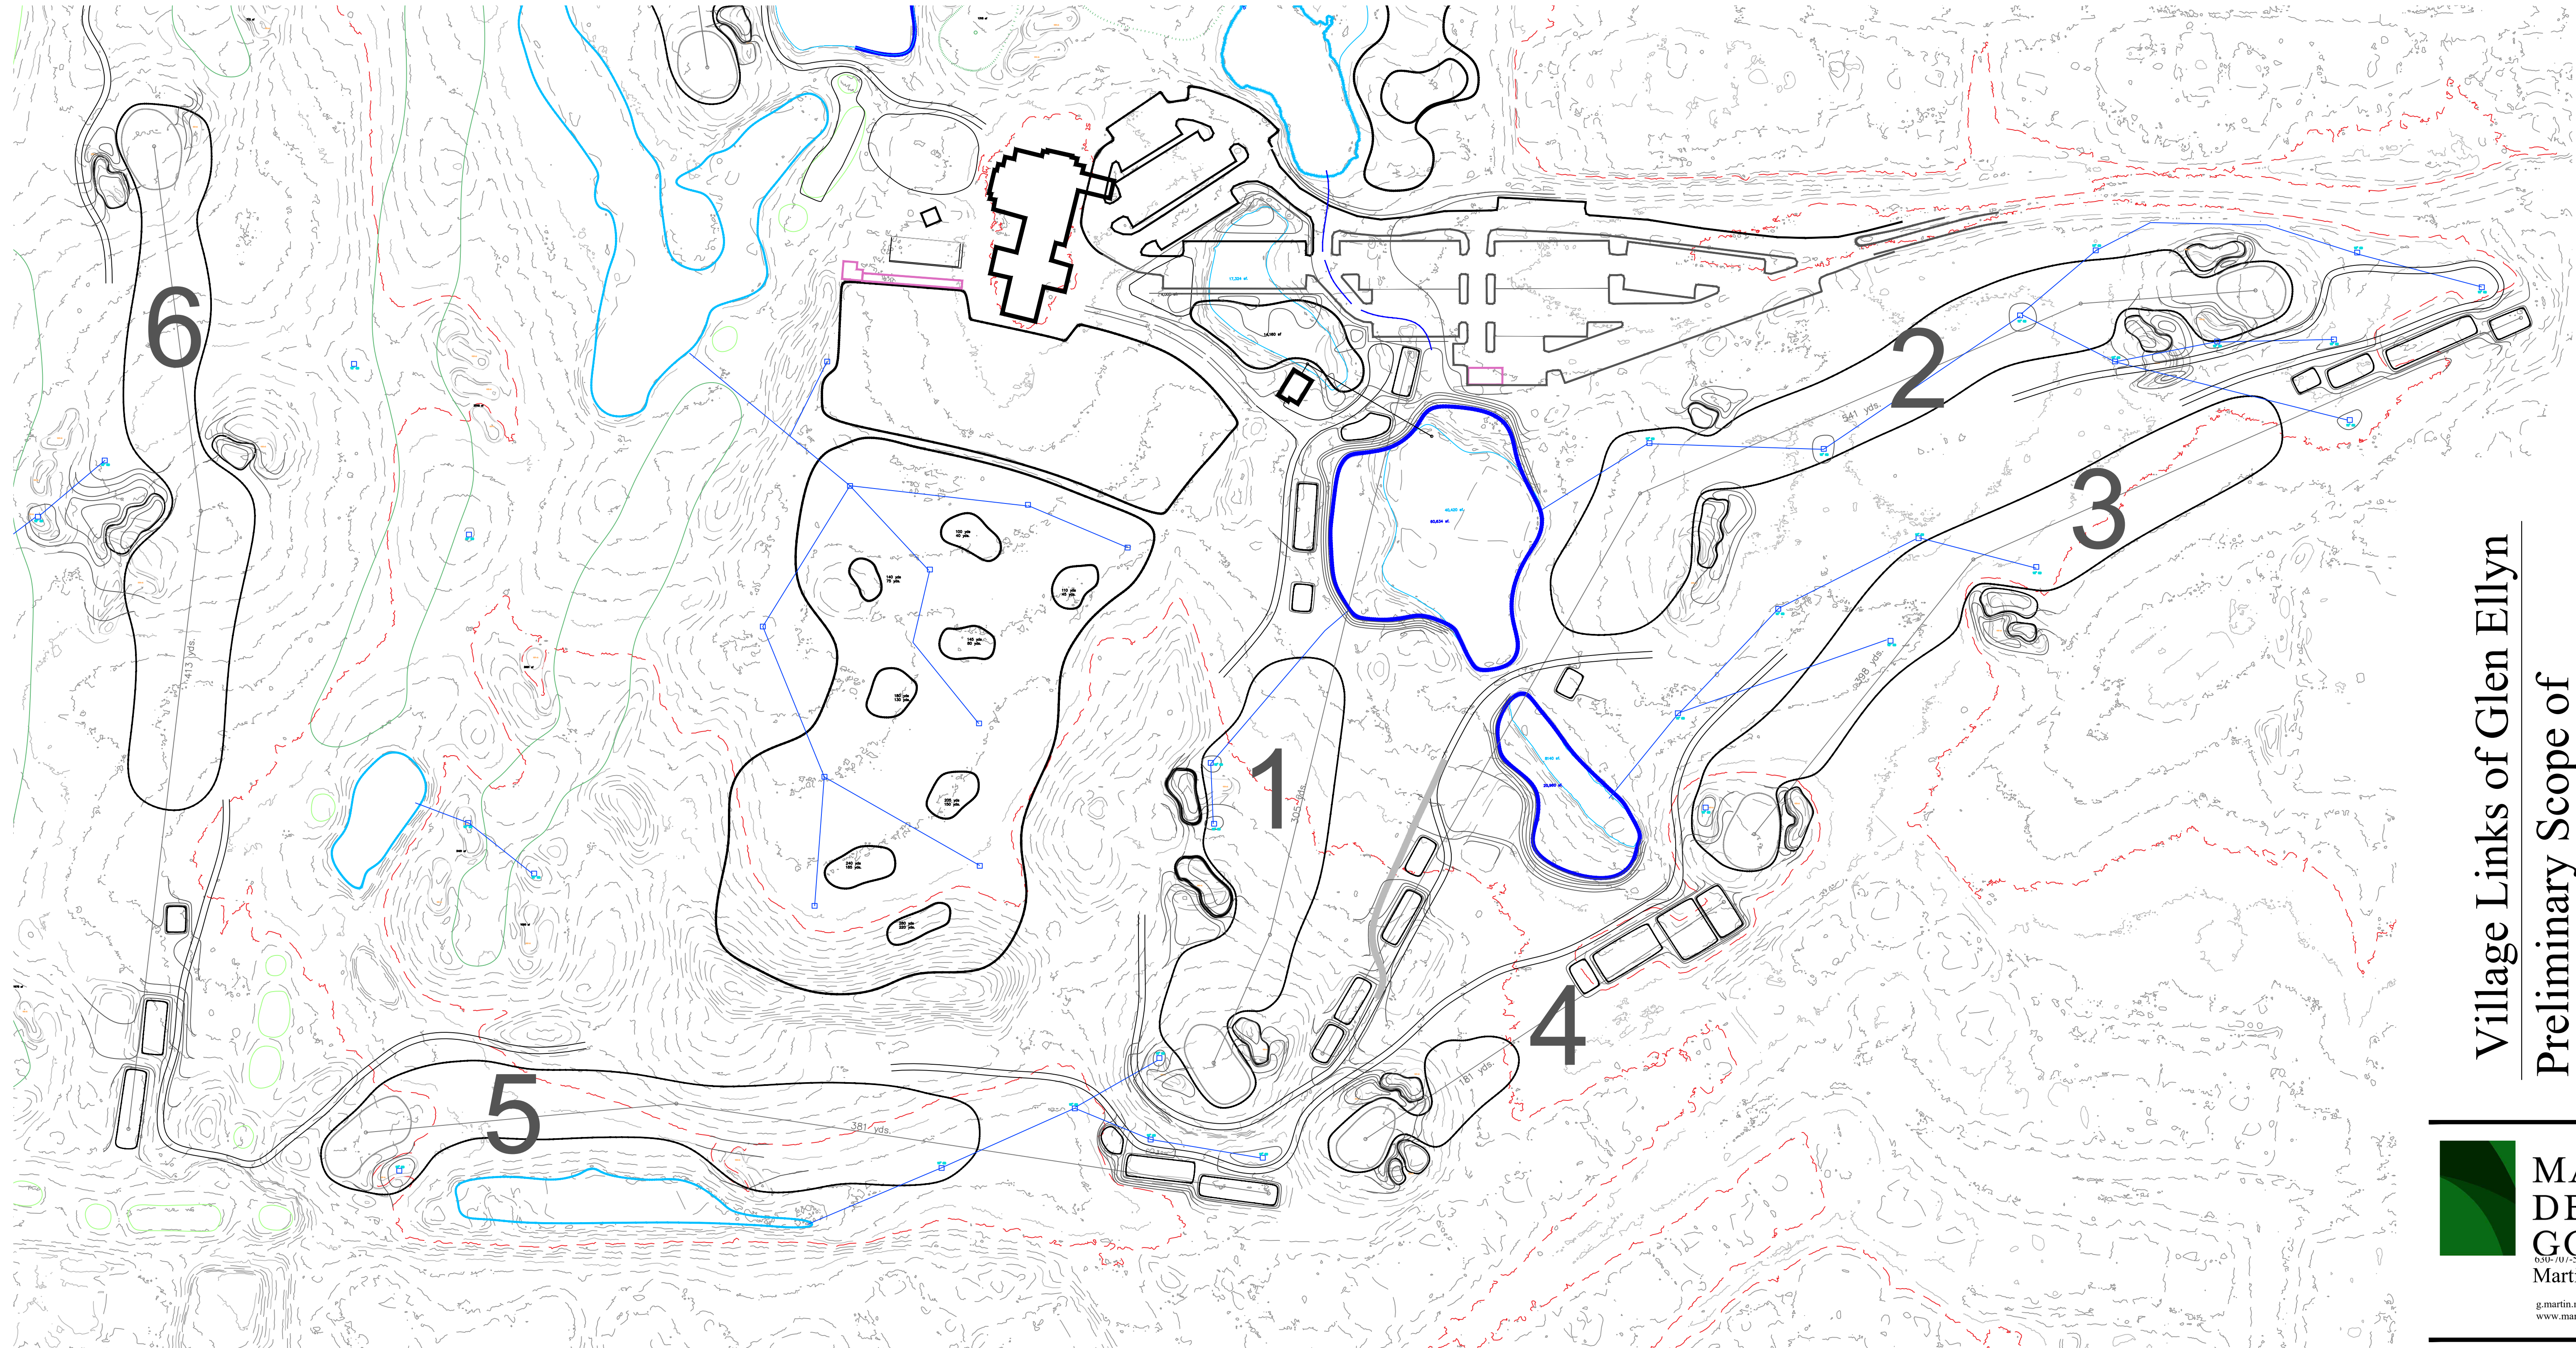
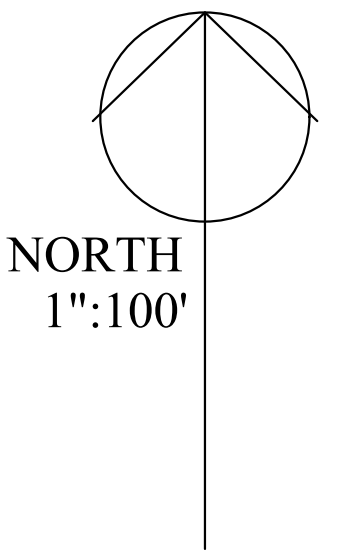


Village Links of Glen Ellyn
Preliminary Scope of
Improvement Jr. Course #1-#6



MARTIN
DESIGN
GOLF
EST. 1993
Martin Design Golf

g.martin.mdg@gmail.com
www.martindesigngolf.com

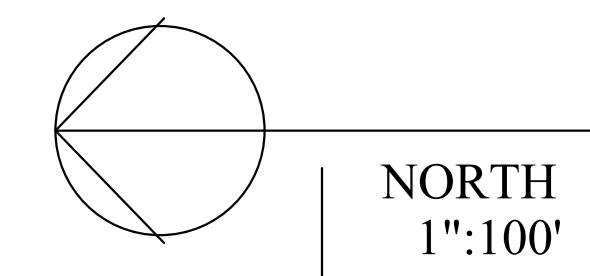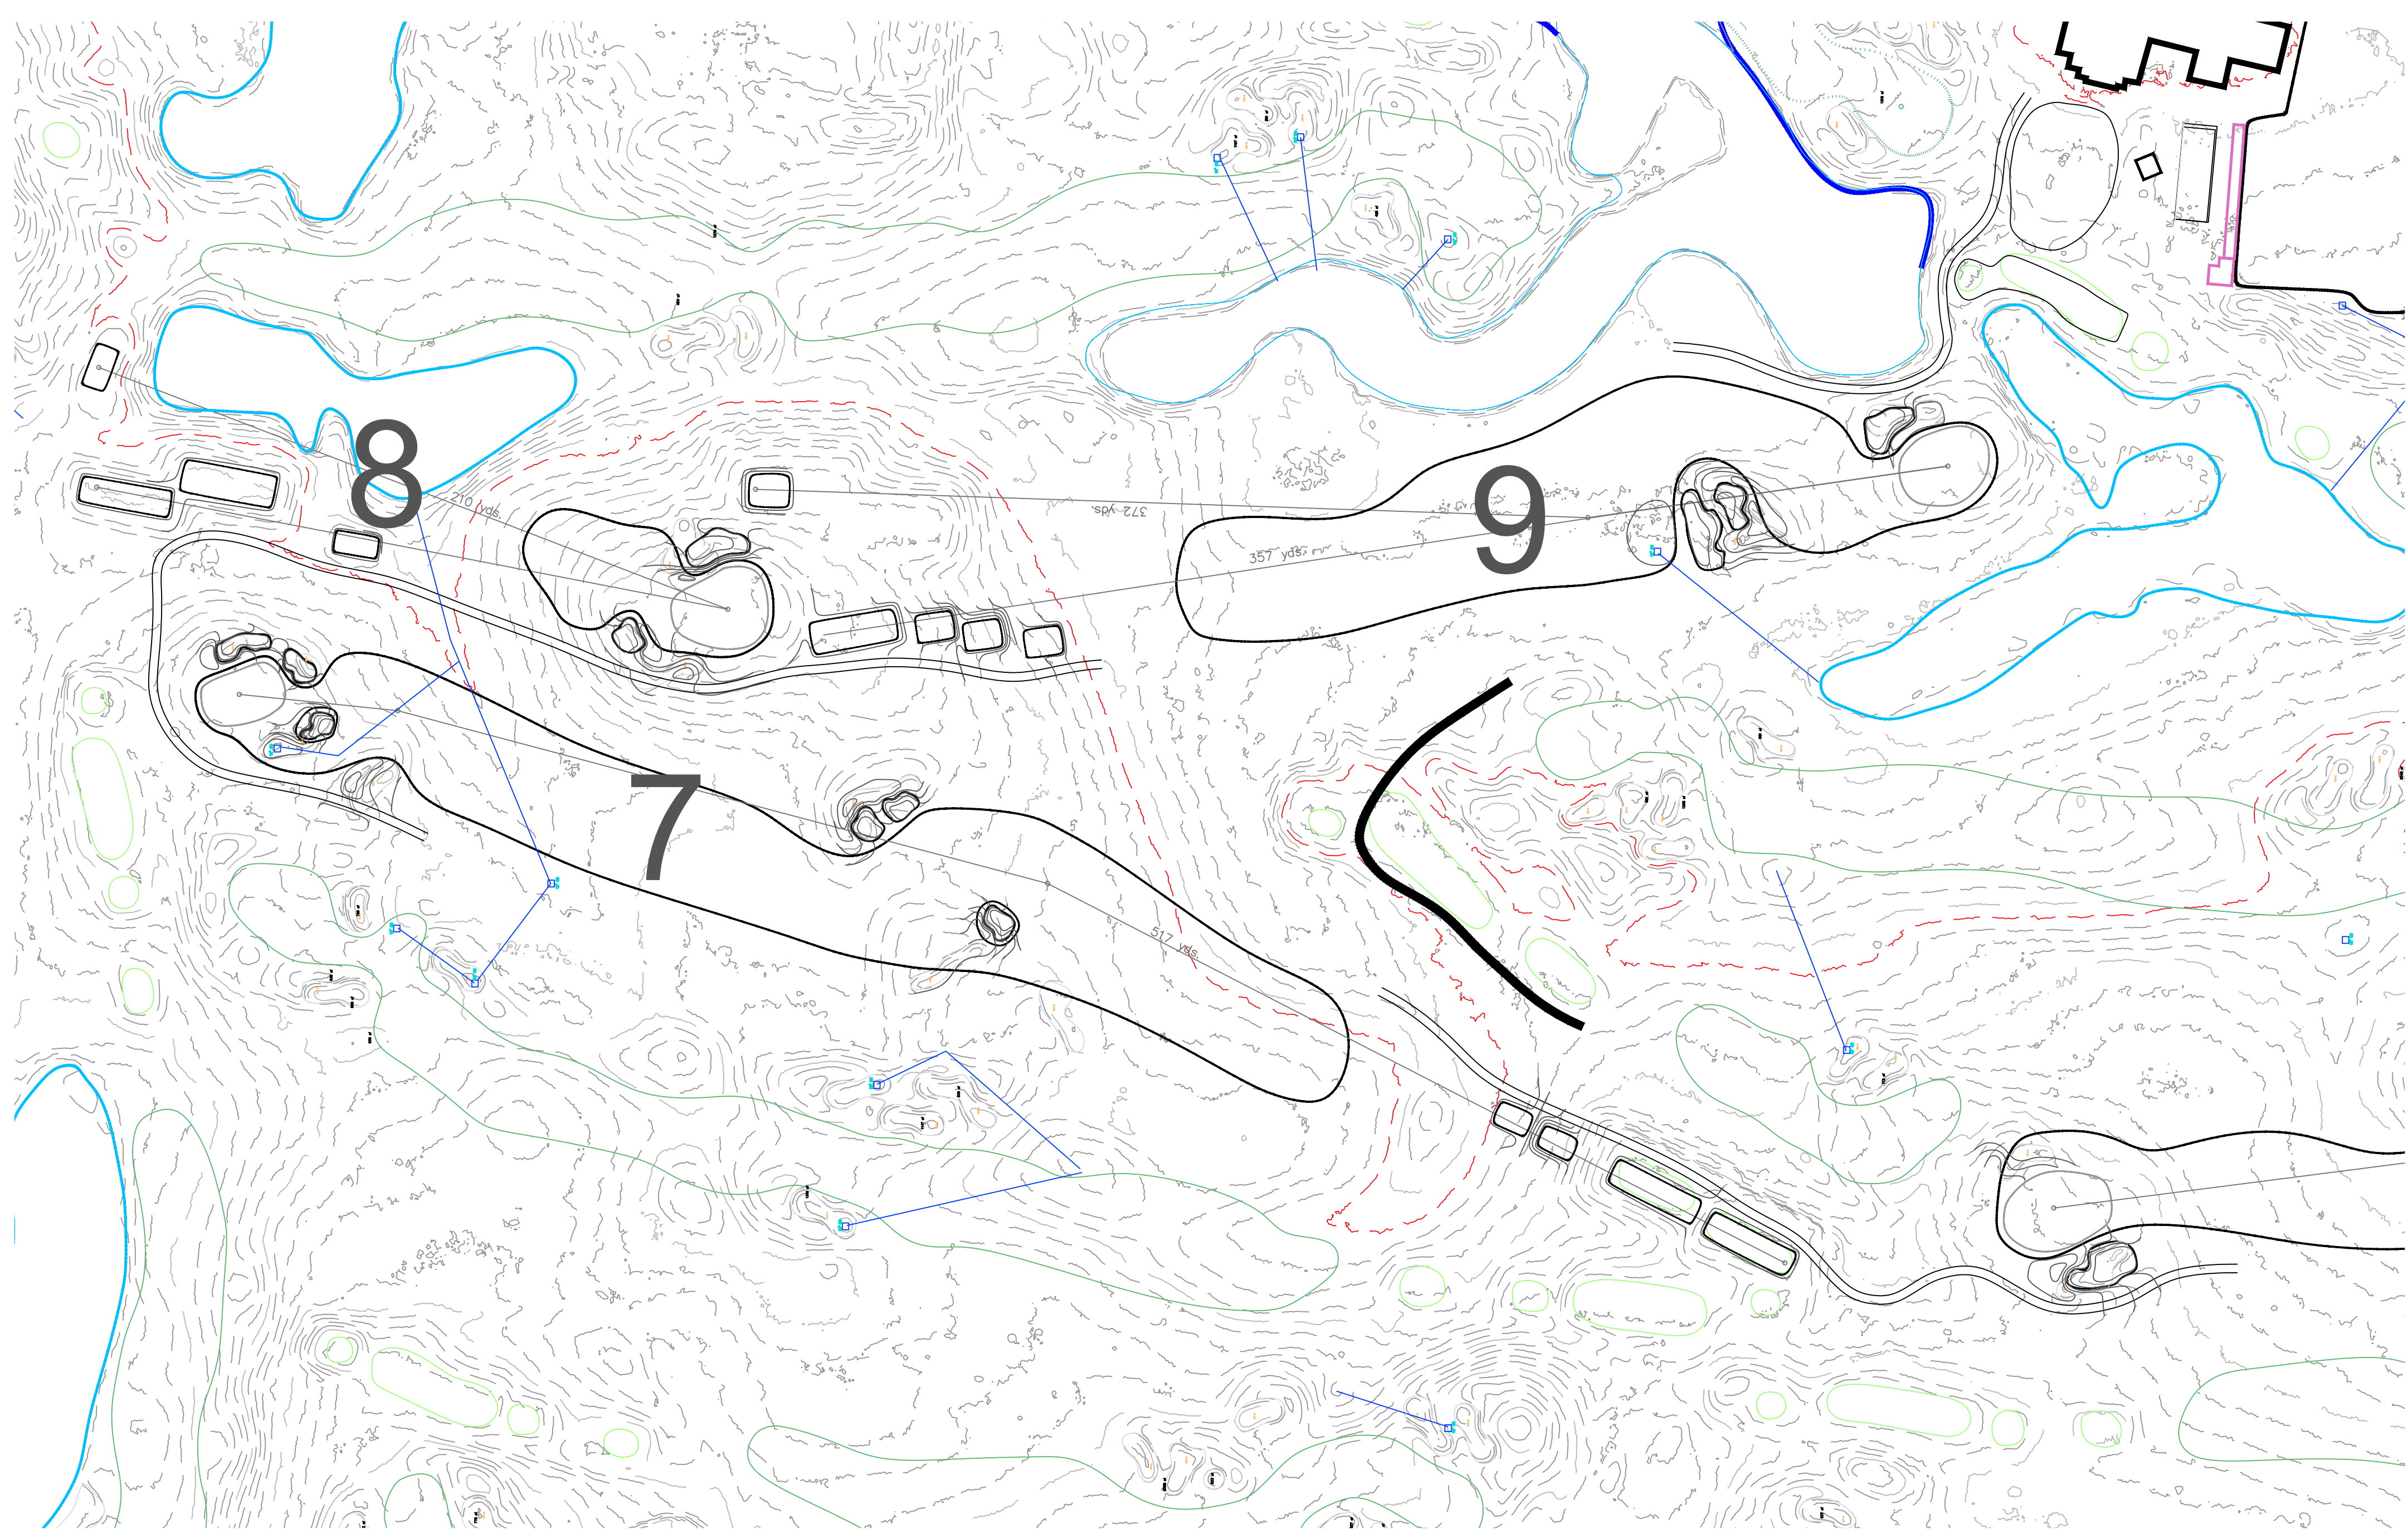

NORTH
1"=100'

1.13.25
12.10.24
9.29.24




VILLAGE LINKS
GLEN ELLYN

Village Links of Glen Ellyn
Village of Glen Ellyn



485 Winchell Way
Glen Ellyn, Illinois
6017-6326

Village Links of Glen Ellyn
Preliminary Scope of
Improvement Jr. Course #7-#9

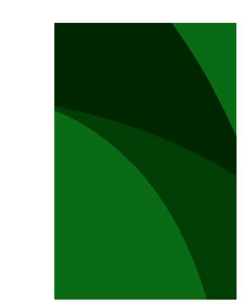

MARTIN
DESIGN
GOLF
EST. 1983
Martin Design Golf

g.martin.mdp@gmail.com
www.martindesigngolf.com

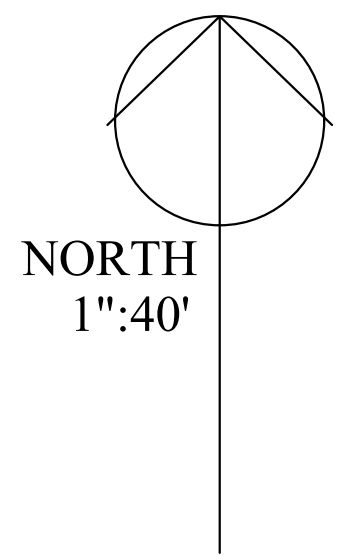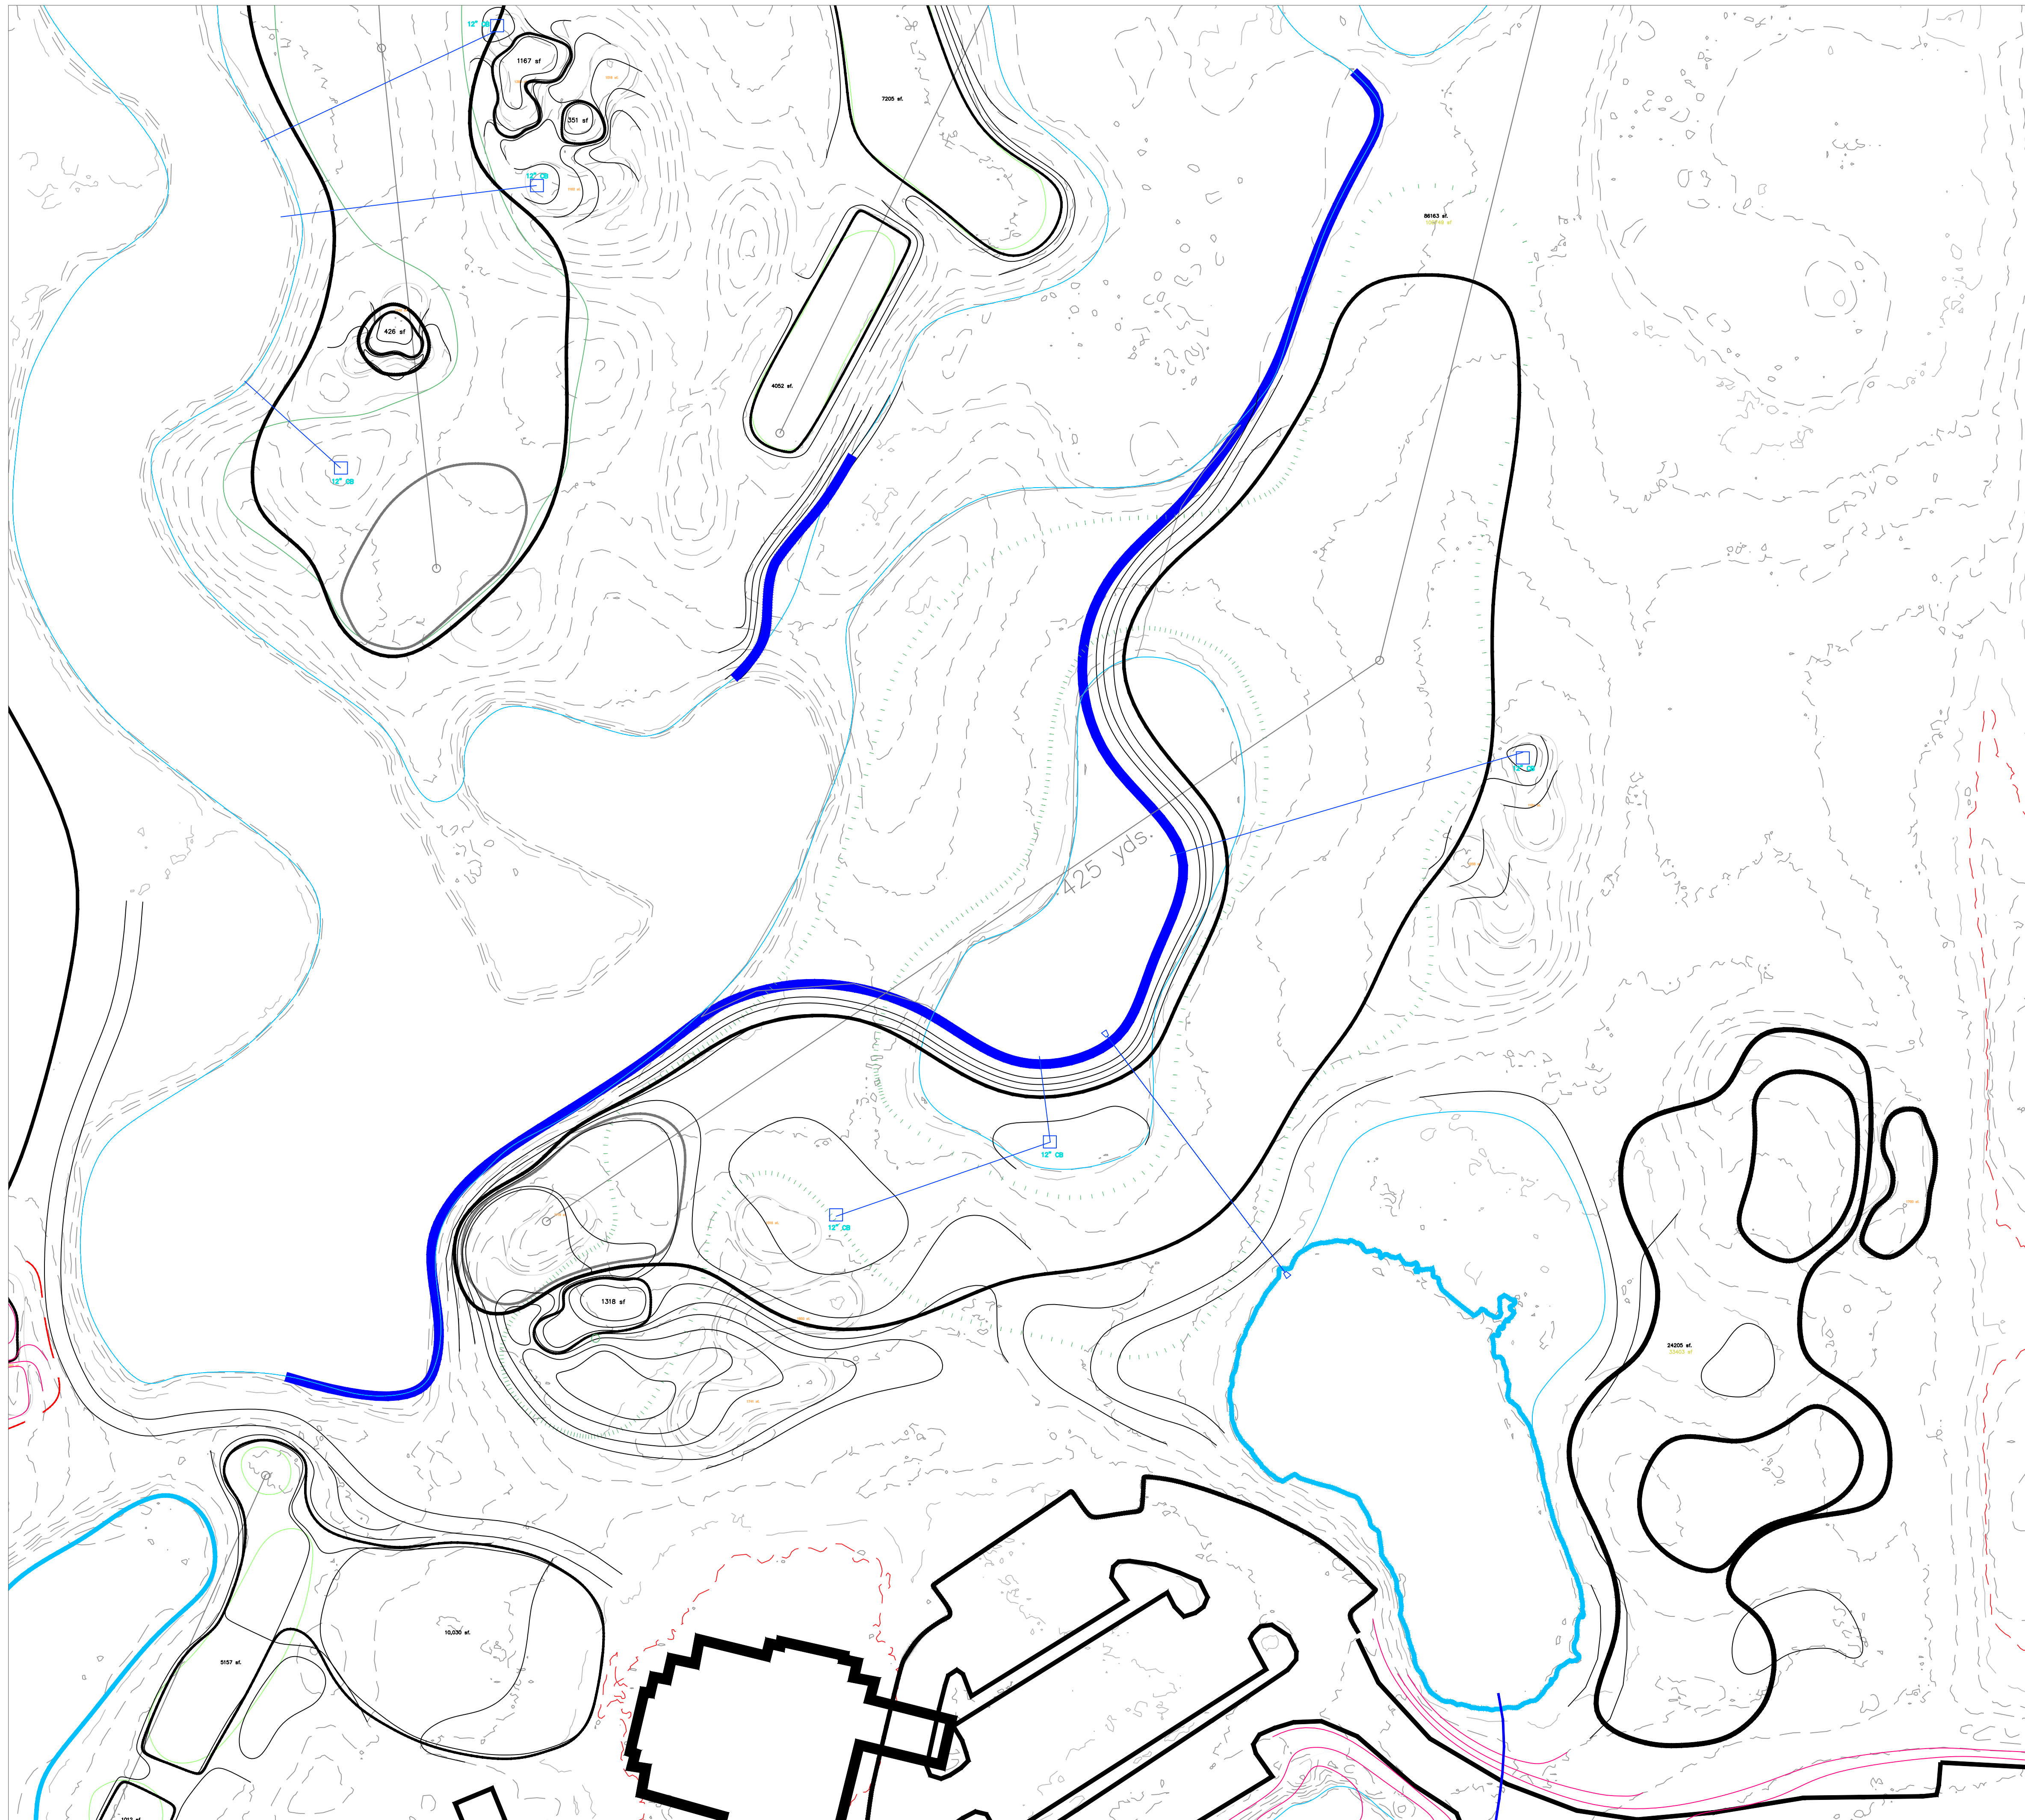

1.13.25
12.10.24
9.29.24



VILLAGE LINKS
GLEN ELLYN

Village Links of Glen Ellyn
Village of Glen Ellyn

485 Winchell Way
Glen Ellyn, Illinois
6017-6326

Village Links of Glen Ellyn
Preliminary Scope of
Improvement Hole #18

**MARTIN
DESIGN
GOLF**
630-707-3074
Martin Design Golf
g.martin.mdp@gmail.com
www.martindesigngolf.com